



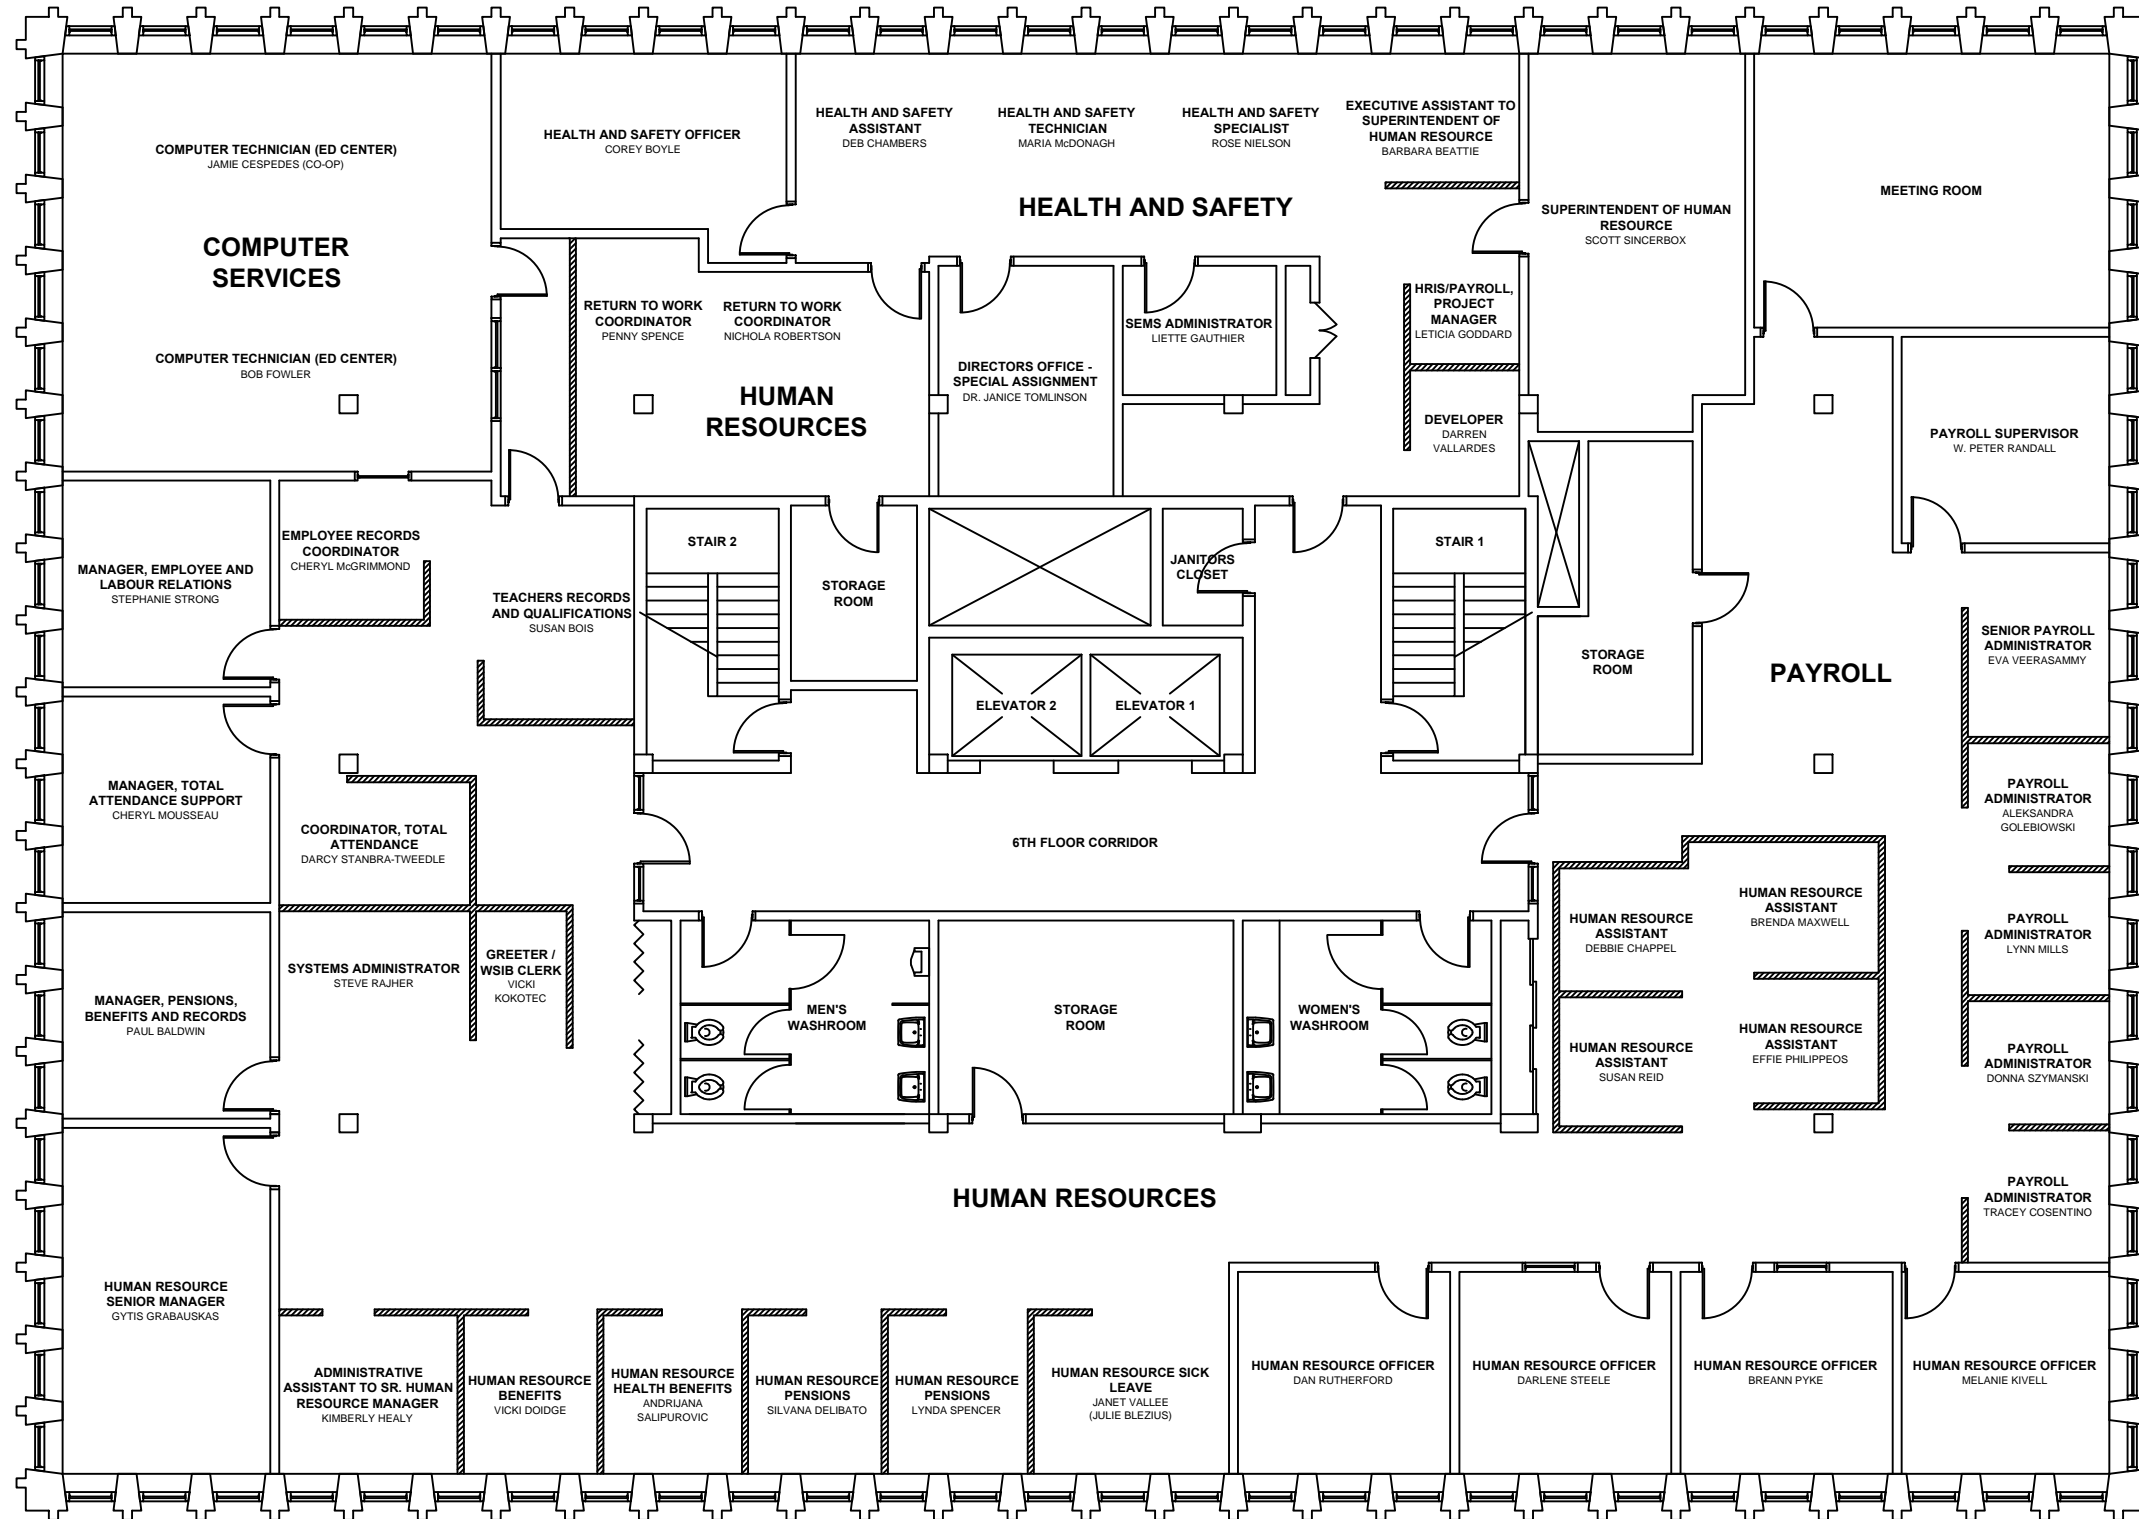

HAMILTON-WENTWORTH
DISTRICT SCHOOL BOARD

100 MAIN STREET WEST
HAMILTON, ON L8P 1H6
TEL: 905.527.5092
FAX: 905.521.2545

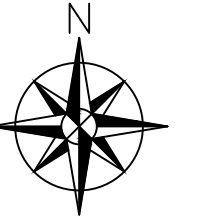

SCHOOL: **HWDSB - EDUCATION CENTER**

ADDRESS: **100 MAIN STREET WEST
HAMILTON, ON L8P 1H6**

TITLE: **SIXTH FLOOR LAYOUT PLAN**

ID NUMBER: 925

DRAWN BY: NICK RUGGIERI

DATE: MAY 2012

SHEET:

A7

1
A7 SIXTH FLOOR LAYOUT PLAN
3/32" = 1'-0"

FILENAME: M:\Nick Ruggieri\HWDSB - Ed Centre\HWDSB - 2012-04-26 - Ed Center Layout Plans FINAL.dwg
PLOTDATE: May 03, 2012 - 12:11pm
PLOTTED BY: nuggier